


C3

### CANTILEVER, REINFORCED

Double Sheathing/Rim Board (Option II)

For allowable wall/roof loads on cantilever, use DOMA Sizer™ software or contact BlueLinx.

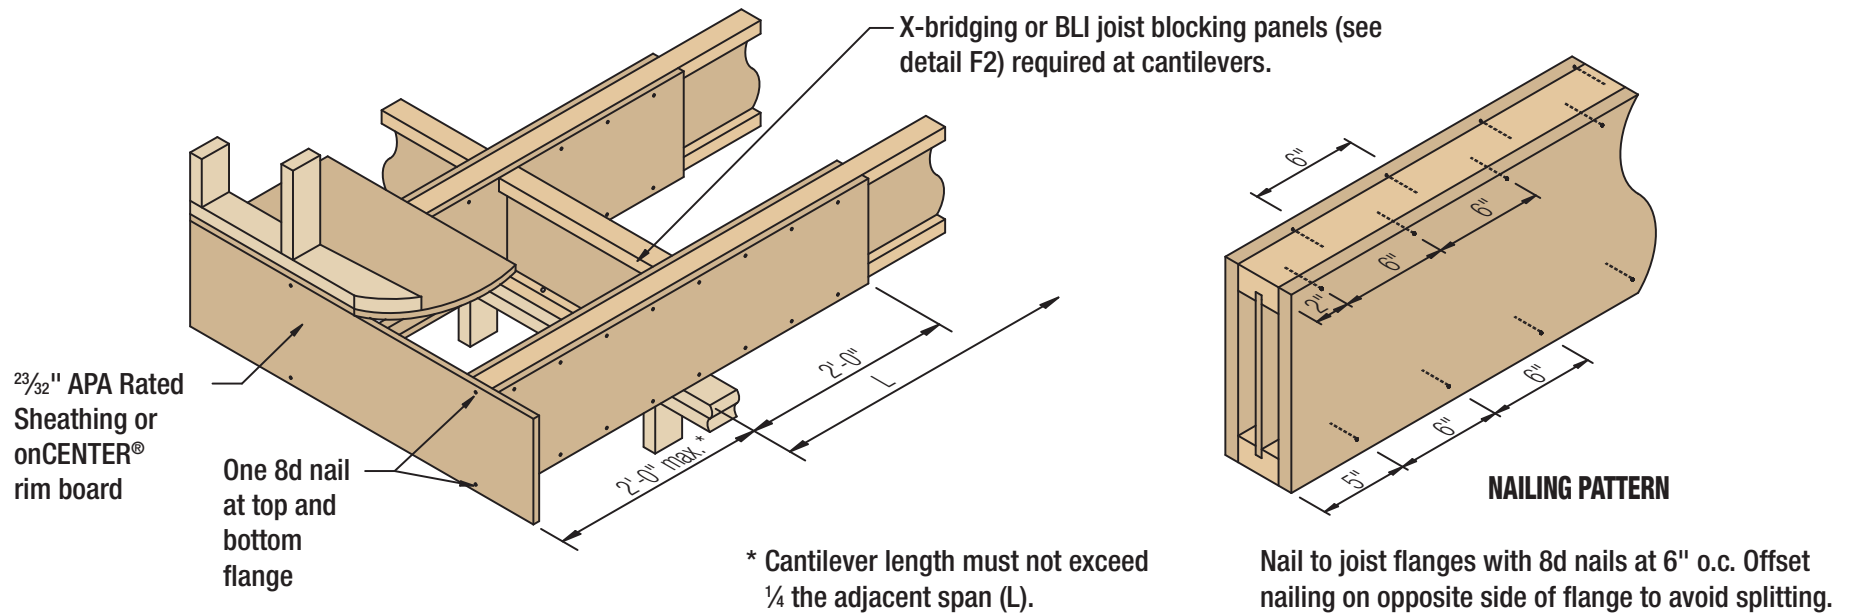

Note: onCENTER rim board or 48/24 APA Rated Sheathing (strength axis horizontal) required both sides of joist. Depth must match full depth of joist.